




# Beach Road at 12.70m width

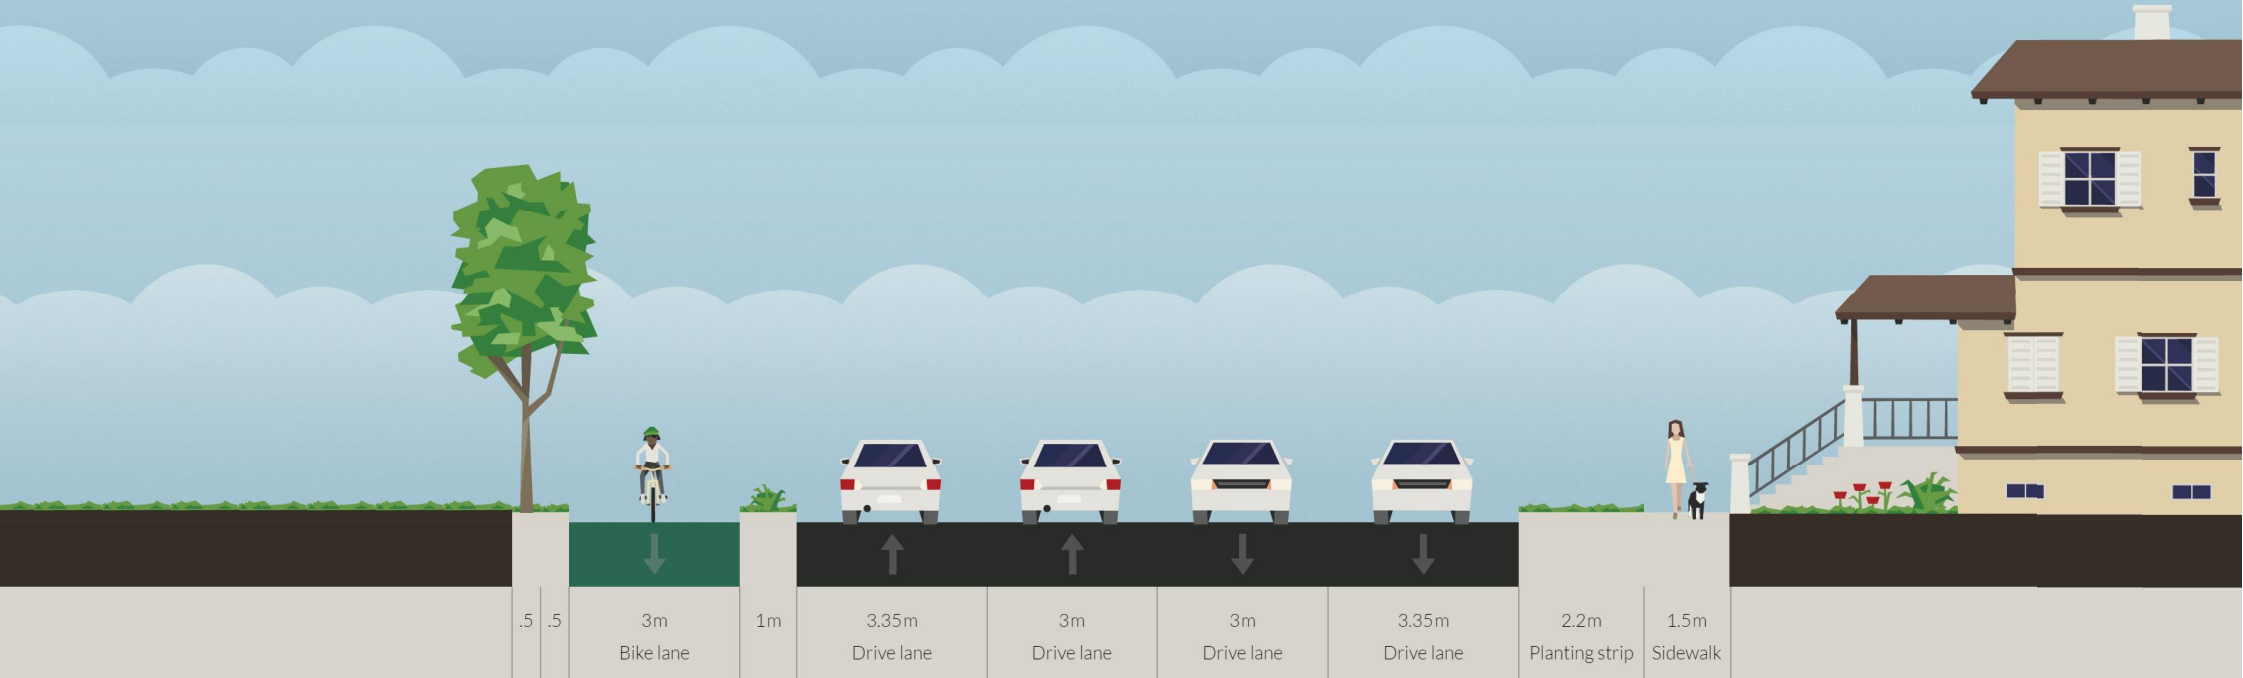

# Beach Road at 13.05m width

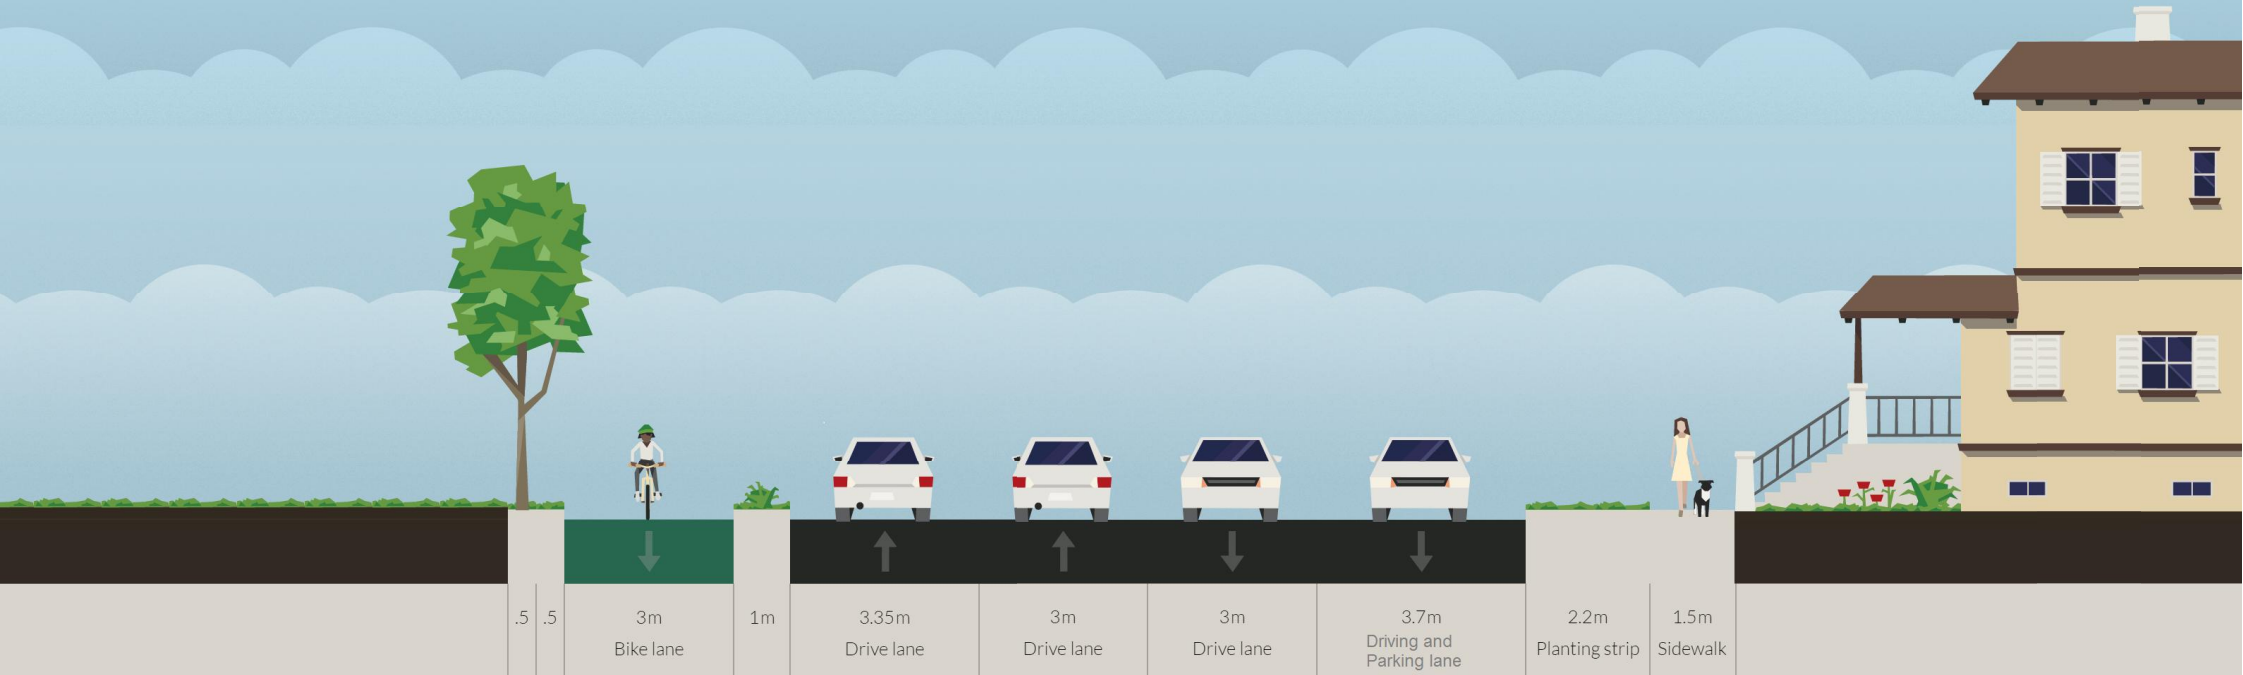

# Beach Road at 13.05m width with Indented Parking

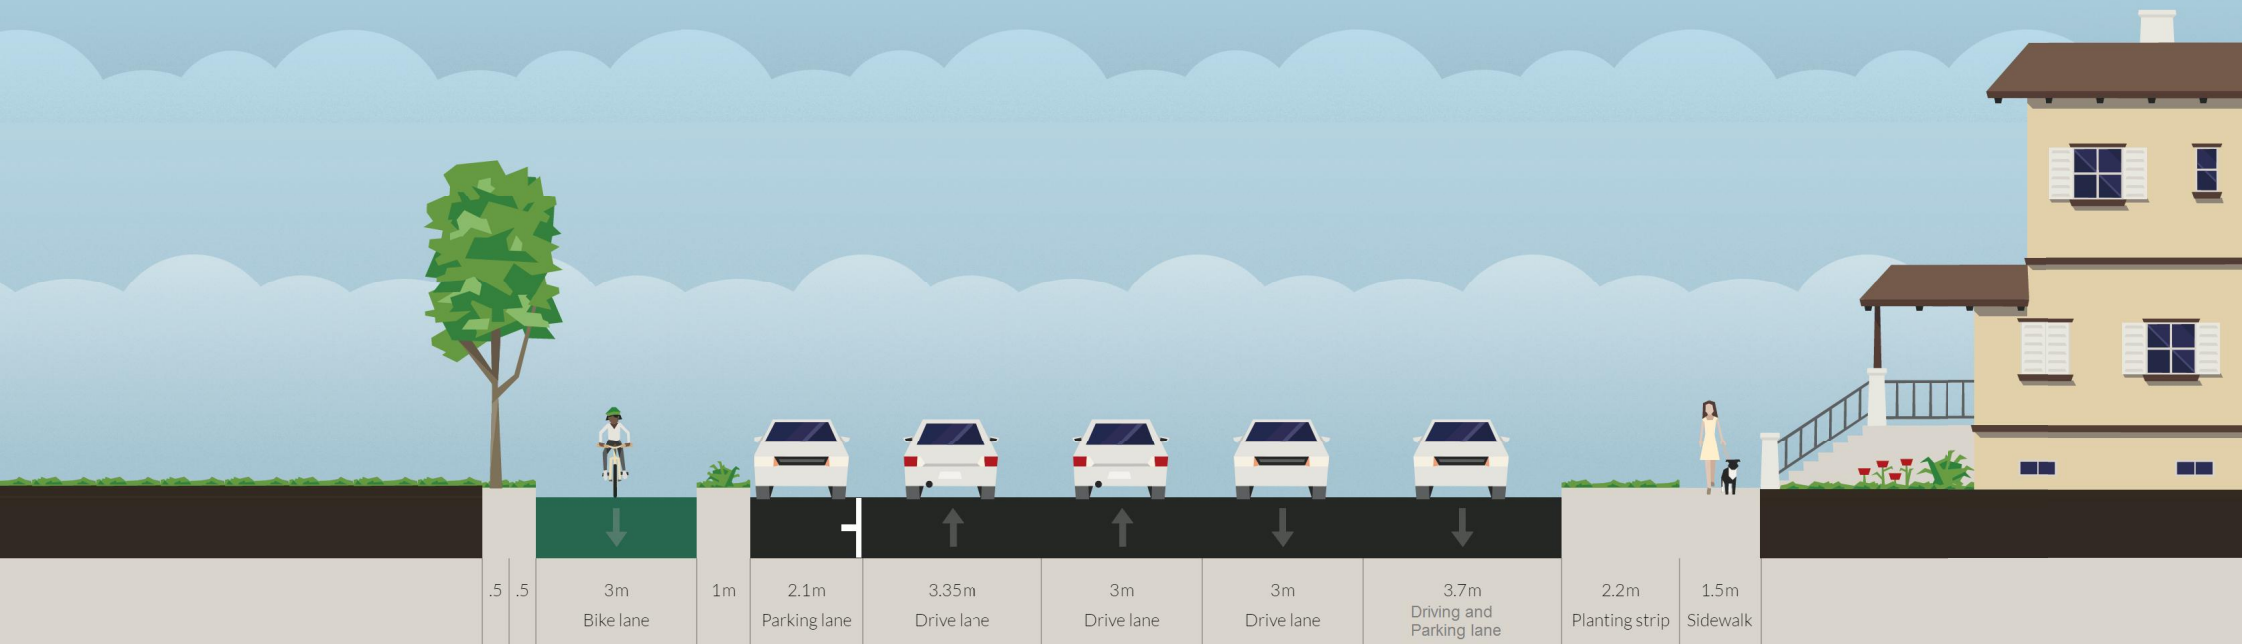

# Beach Road at 13.40m width

