


PLAN

1. ALL PIPES, FITTINGS AND KERB ADAPTOR TO BE SEWER QUALITY UPVC.
2. ALL CONNECTIONS TO BE CARRIED OUT USING FABRICATED FITTINGS TO MANUFACTURERS SPECIFICATIONS.
3. HOUSE DRAIN TO BE LAID AT A MINIMUM GRADE OF 1 IN 100.
4. WHERE A CHANGE OF DIRECTION IN THE PIPE IS REQUIRED A SEWER QUALITY UPVC I.O. IS TO BE PROVIDED.
5. FOR NEW KERB AND CHANNEL, ADAPTORS MUST BE PLACED WITHIN 1 HOUR OF CONCRETE POUR.
6. ALL PROPRIETARY COMPONENTS TO BE SUPPLIED BY MANUFACTURERS LISTED OR OTHERS IF APPROVED BY COUNCIL.
7. KNOWN MELBOURNE RETAILERS OF C & E KERB ADAPTORS AS AT MARCH 2012 ARE:
R&S GRATING, 13 HEALY ROAD DANDENONG SOUTH.
Ph. 9238 5888
www.grating.com.au
8. 'C4' ADAPTOR SHOWN IS FOR BK1 KERB PROFILE. C & E. ENTERPRISES STOCK DIFFERENT KERB ADAPTORS FOR OTHER KERB PROFILES.

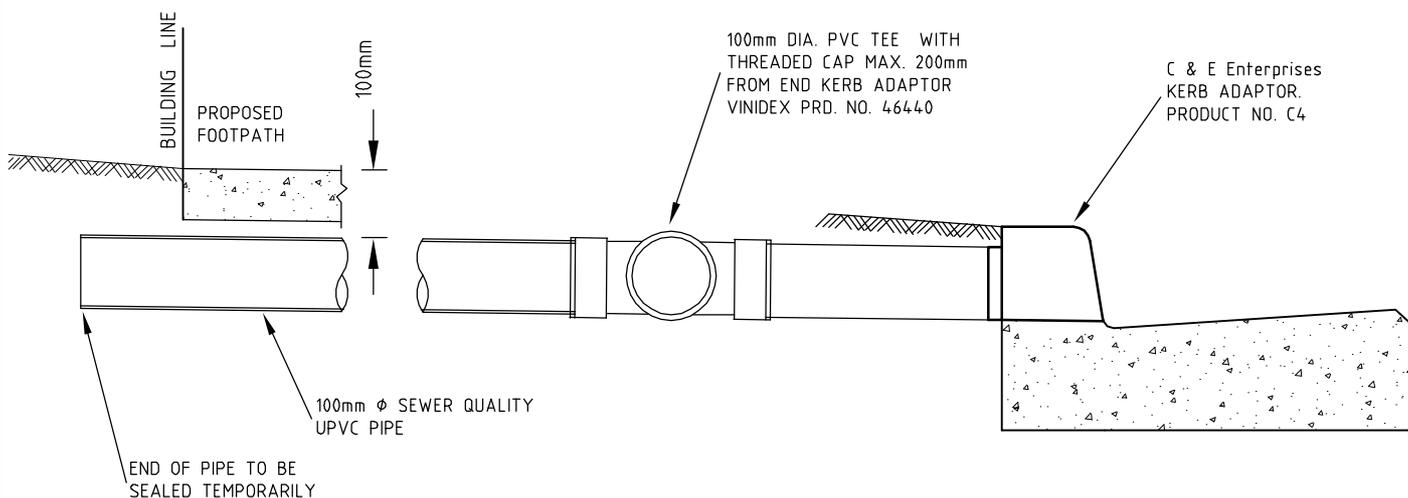

SECTION A - A

KINGSTON CITY COUNCIL
STANDARD DRAWING

DRG. NO. S501

ISSUE DATE: 22/03/12

CONNECTION OF HOUSE STORMWATER DRAIN
TO KERB AND CHANNEL

STANDARD DRAWING ISSUE
CURRENT AT TIME OF
CONSTRUCTION MUST BE USED