



PROPOSED BOARDWALK AND SHARED USER PATH IMPROVEMENTS CONCEPT PLAN

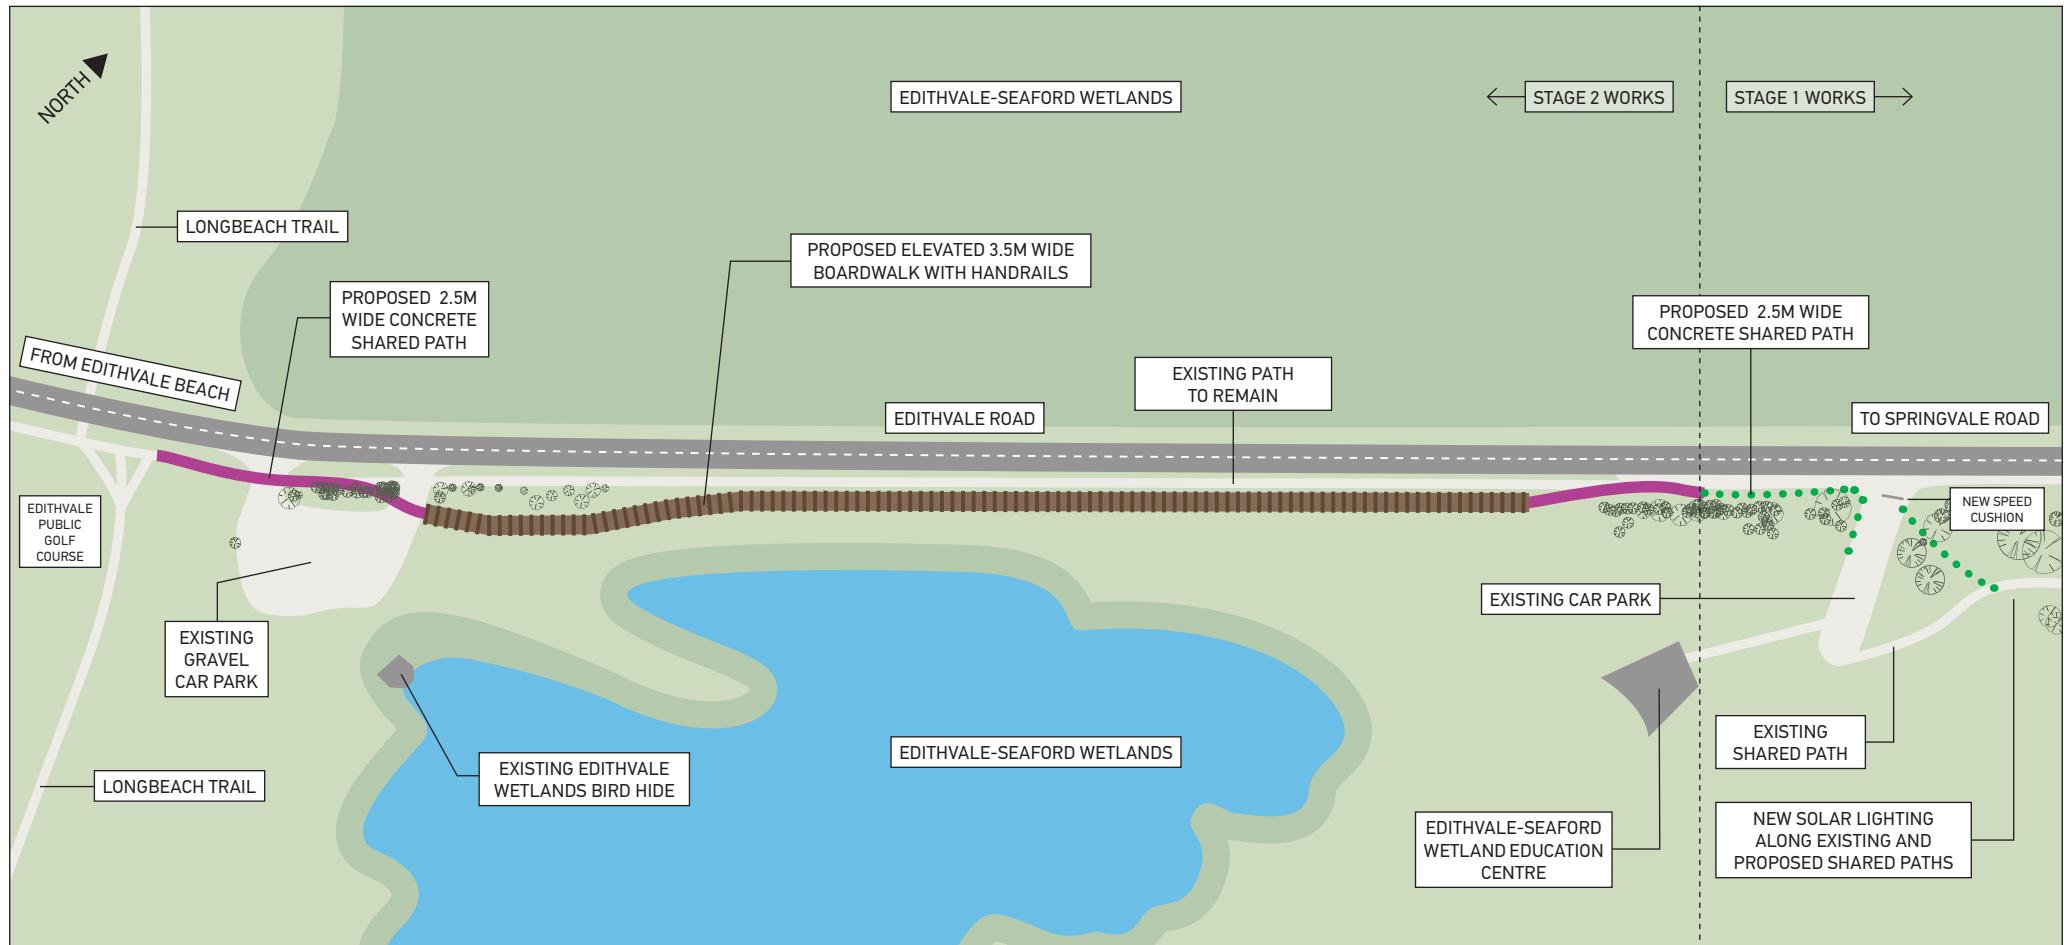

PROPOSED 3.5M WIDE BOARDWALK WITH HANDRAILS



EXISTING SHARED PATHS

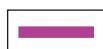

PROPOSED 2.5M WIDE CONCRETE SHARED PATH



PROPOSED 2.5M WIDE CONCRETE SHARED PATH