


LEGEND

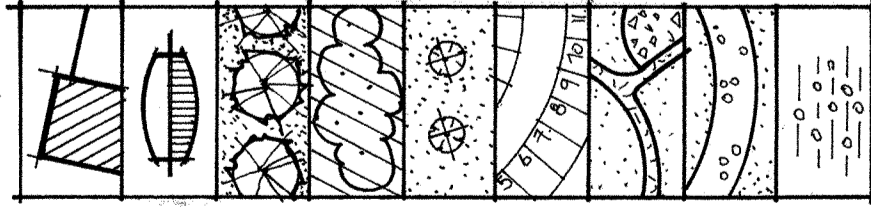

Proposed Upgrade of Sports Pavilion

Proposed Shelter Structures

Formal Planting of Native Tree Species

Mass Planting of Indigenous Plant Species

Grass & Existing Vegetation

Formalised Car Parking

Sealed Paths & Feature Paving

Gravel Tracks

Dust Seal to Ross Street

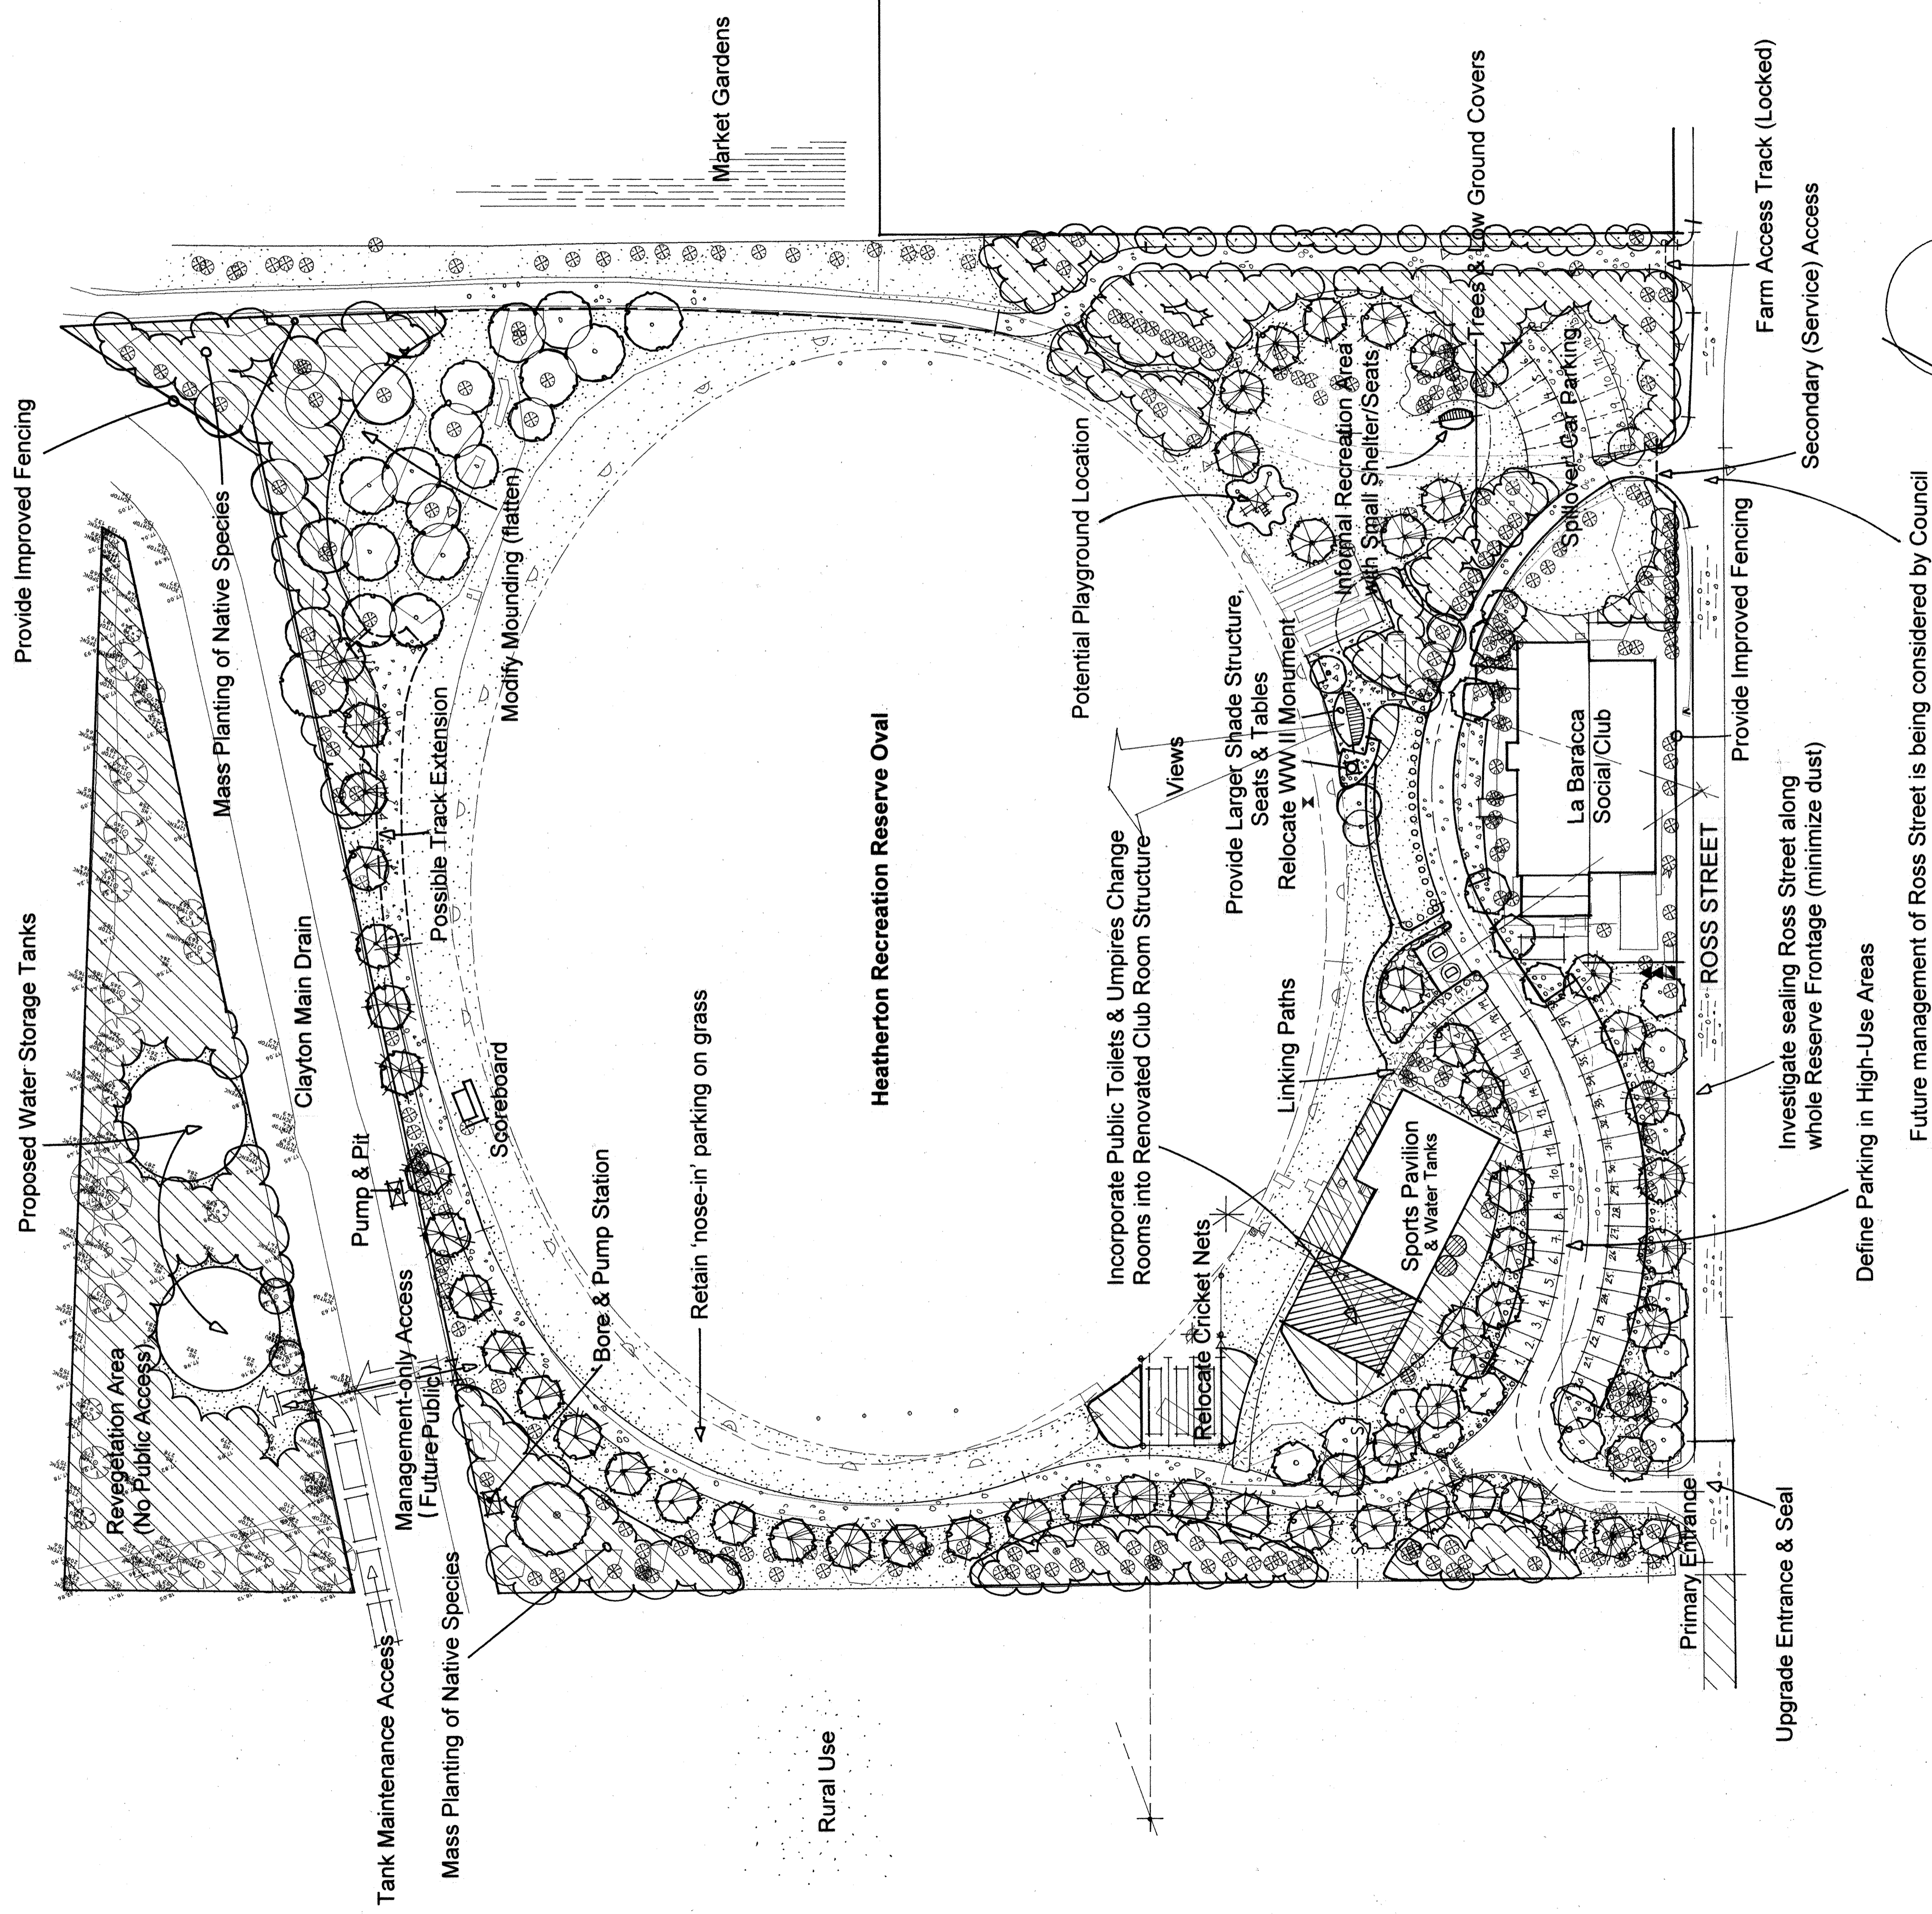


Fig.2 MASTER PLAN
HEATHERTON RECREATION RESERVE
 Feb 2008 DRG No 2102/257/07/L.01 1:500 @ A1

DRAFT 3 - 18.10.07