## ROY DORE RESERVE, CARRUM

## Final Landscape Concept Plan

Following extensive public consultation last October during which two landscape options were circulated to the local community, Option Two was chosen as the preferred option by a majority of respondents. Option Two has been used as the basis of a final landscape concept plan. The plan also includes other suggestions from the consultation process. Please refer to the plan on the right.

Following a second round of public consultation in March/April 2010, including a Public Meeting, a Final Landscape Concept Plan has been prepared.

## Key elements of the plan include:

- The creation of a new vehicle access point at Dyson Road using part of the existing tennis club access road.
- The installation of a new car park located next to the cricket Pavilion.
- The removal of the existing gravel car park located on the northern side of the West Oval.
- Formalising the existing car park located next to the North Pavilion. The improvement of playground facilities including the installation of
- barbecues, picnic shelters, bins and new park furniture.
- The proposed installation of a new public toilet facility.
- The construction of pedestrian paths.
- Park tree planting.
- Park fence unification.
- The creation of an indigenous planting corridor on the northern boundary of the park.


Match day car parking will be permitted around the East Oval.

Through-traffic between the Graham Road and Dyson Road entrances will not be possible.

It is proposed that the works will be funded over a two-year period with 2010/11 works to include:

- Playground refurbishment including the installation of new equipment, new barbecue facilities and park furniture.
- The construction of the new Dyson Road entrance and cricket pavilion
- The removal of the existing gravel car park located on the northern side of the West Oval.
- Park tree planting.

For additional information, please contact Steve Perumal on 9581-4377. E-mail: <a href="mailto:steve.perumal@kingston.vic.gov.au">steve.perumal@kingston.vic.gov.au</a>

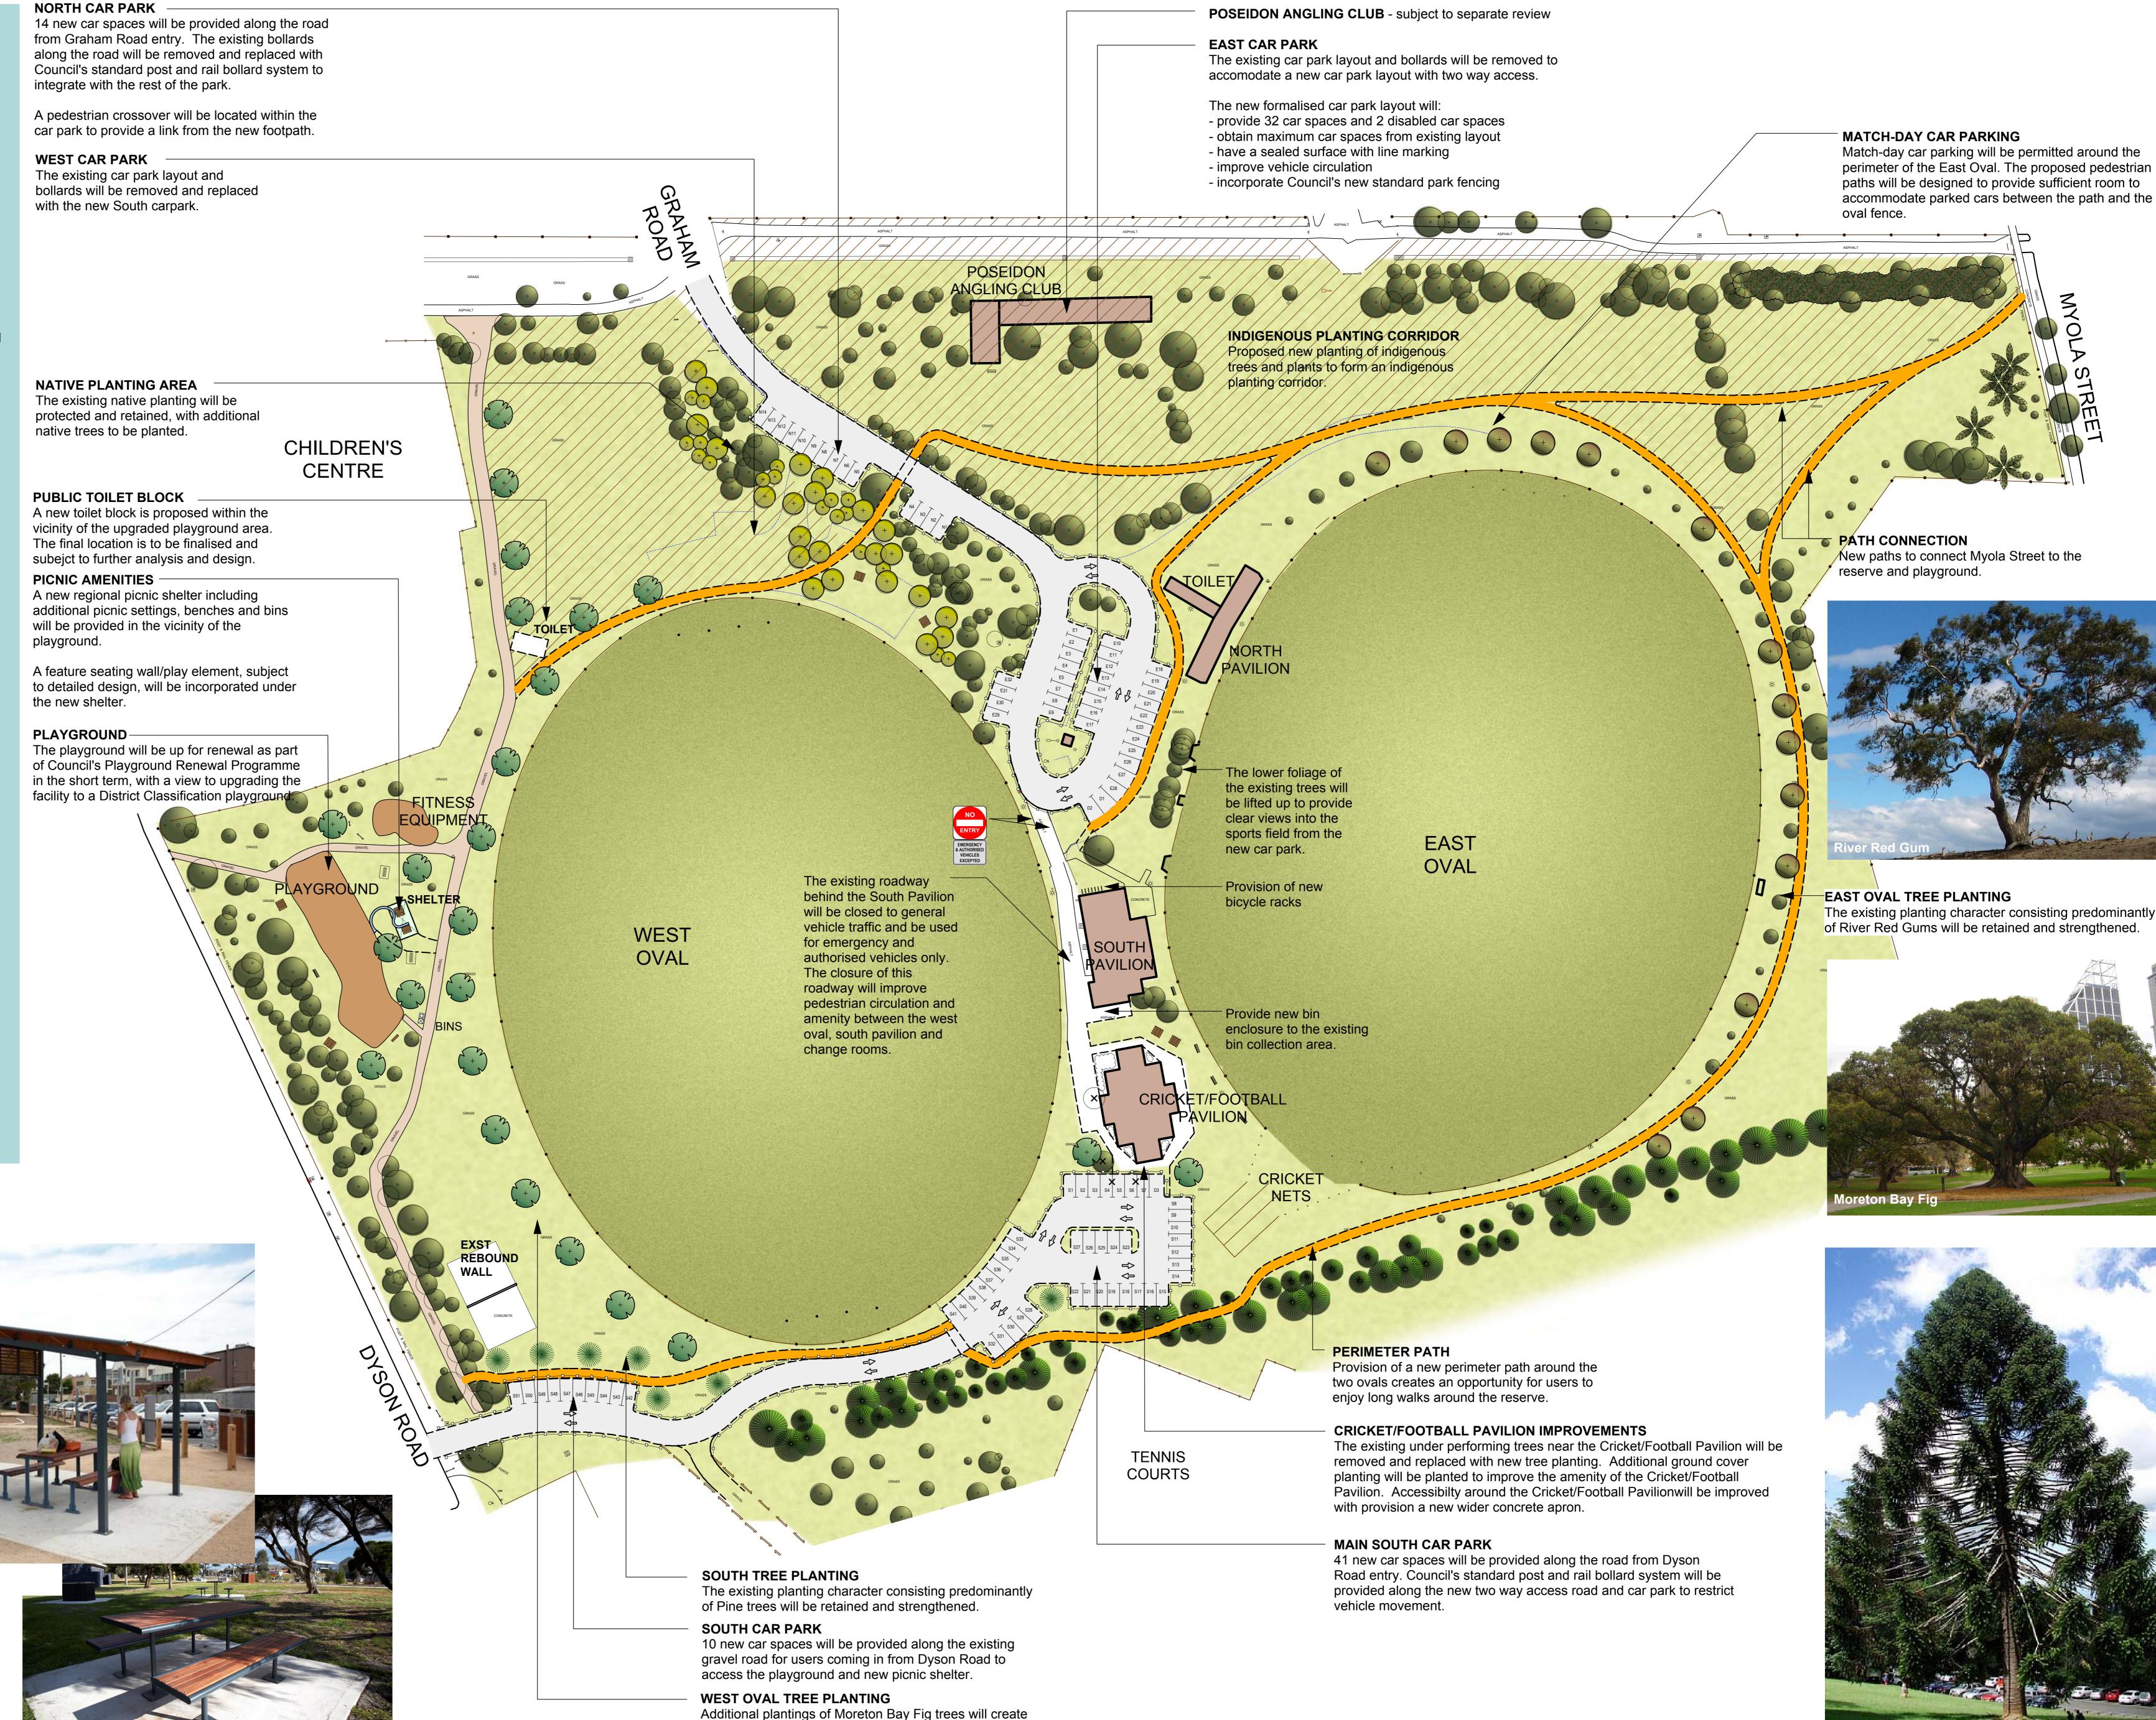

a new character in the park along the west side

Landscape Concept Plan - Playground, car parking and tree planting


ROY DORE RESERVE, CARRUM

Date: 31 MAY 2010 Dwg No: 1385-CP-7

Sheet: 1 of 1

Drawn: KL Job No: 1385

Scale 1:500 @ A0

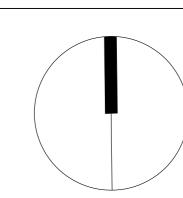







This is a **Concept Design** drawing only and not a working drawing; it is not to be used for construction purposes. This Drawing is copyright and remains the property of the Landscape Architect.