


KINGSTON CITY COUNCIL

**TYPICAL "SIDE BY SIDE" DUAL OCCUPANCY
DEVELOPMENT ON AN AVERAGE RESIDENTIAL
HOUSE LOT OF 15.24 METRES WIDE**

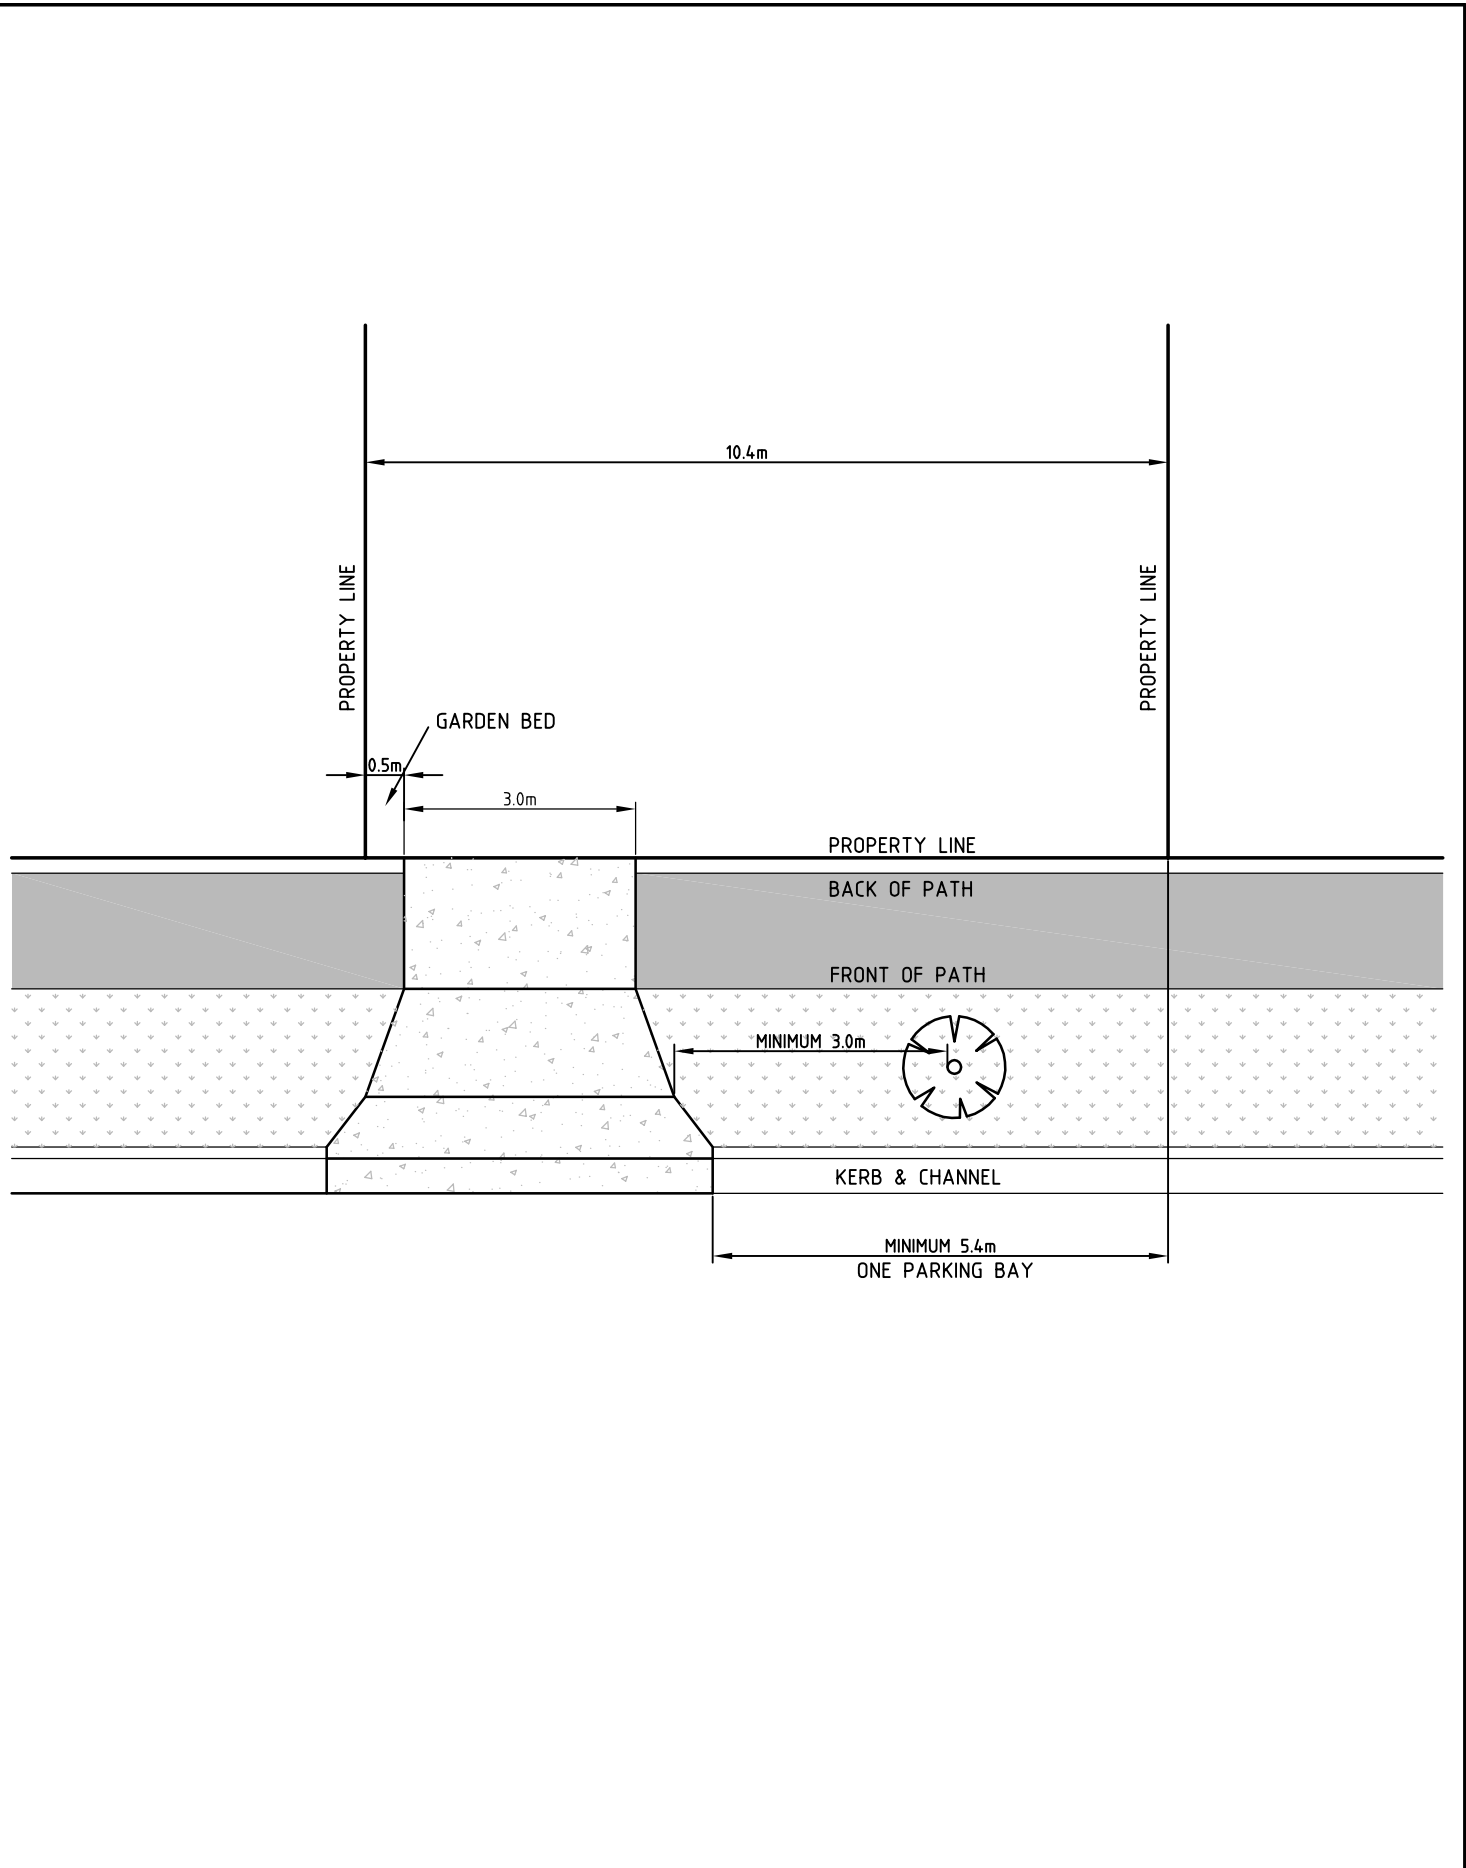

KINGSTON CITY COUNCIL

**PREFERRED MINIMUM LOT FRONTAGE OF 10.4 METRES
TO ALLOW STANDARD 3.0m WIDE VEHICLE CROSSING
AND ONE ON STREET PARKING BAY**